

D

C

B

A

D

C

B

A



BOMFab

FICTIONAL FABRICATION SOLUTIONS

BOMFab LLC
1234 Fake Way
BOM Island, New BOM 12345
info@bomfab.com
www.bomfab.com

DRAWN:	B. TABULATOR	DATE:	05/23/2025
CHECKED:	A. MATERIAL	DATE:	05/23/2025
APPROVED:	NO. ENGINEER	DATE:	05/23/2025

REVISION			
REV.	DESCRIPTION	DATE	BY
A	INITIAL RELEASE	05/23/2025	BT
B	ADDED NUT	05/24/2025	BT

DWG. NO.:
A100

DRAWING TITLE:

CATWALK ASSY

REVISION:
B

UNLESS OTHERWISE SPECIFIED:

.XX ± .06
.XXX ± .03
ANGLES ± 1°

PRINTS ARE FOR BOM TABULATOR
DEMONSTRATION ONLY AND BELONG TO BOM
TABULATOR LLC. NO ENGINEERING
CALCULATIONS, DESIGN VALIDATION, OR
FITNESS-FOR-SERVICE REVIEW HAS BEEN
PERFORMED. NOT FOR PRODUCTION OR
CONSTRUCTION. BUILDING IS AT YOUR OWN
RISK, NOT BOM TABULATOR LLC.

SCALE: 1:10	SHEET SIZE: ANSI B	SHEET: 1 OF 2
----------------	-----------------------	------------------

4	19		BOLT, HEX, 1/2-13 X 1.75, A325, GALV
4	18		NUT, 1/2-13, GALV, GR C
8	17		WSHR, 1/2, GALV, SAE
4	16		WSHR, BEVEL, 1/2, GALV
16	15	GCLIP005	GRATING C CLIP, SUPPLIER: MCGRATOR
10	14		BOLT, HEX, 3/8-16 X 1.5 LNG, GALV, GR 5
50	13		NUT, 3/8-16, GALV, GR 2
60	12		WSHR, 3/8, GALV, SAE
10	11		U-BOLT, GALV, 3/8-16, 2.38 C TO C, 4" LONG
32	10		NUT, 3/4-10, ASTM A563 GR C, GALV
16	9		WASHER, 3/4, GALV, SAE
4	8	A001	ANCHOR EMBED
1	7	S107-2	GRATING SMALL
2	6	S107-1	GRATING LARGE
1	5	S105	HANDRAIL EXTRA SMALL
1	4	S104	SMALL HANDRAIL
2	3	S103	LONG HAND RAIL
1	2	S102	LADDER WLDMT
1	1	S101	CATWALK WELDMENT
QTY	ITEM	PART NUMBER	DESCRIPTION

8

7

6

5

4

3

2

1

8

7

6


5

4

3

2

1

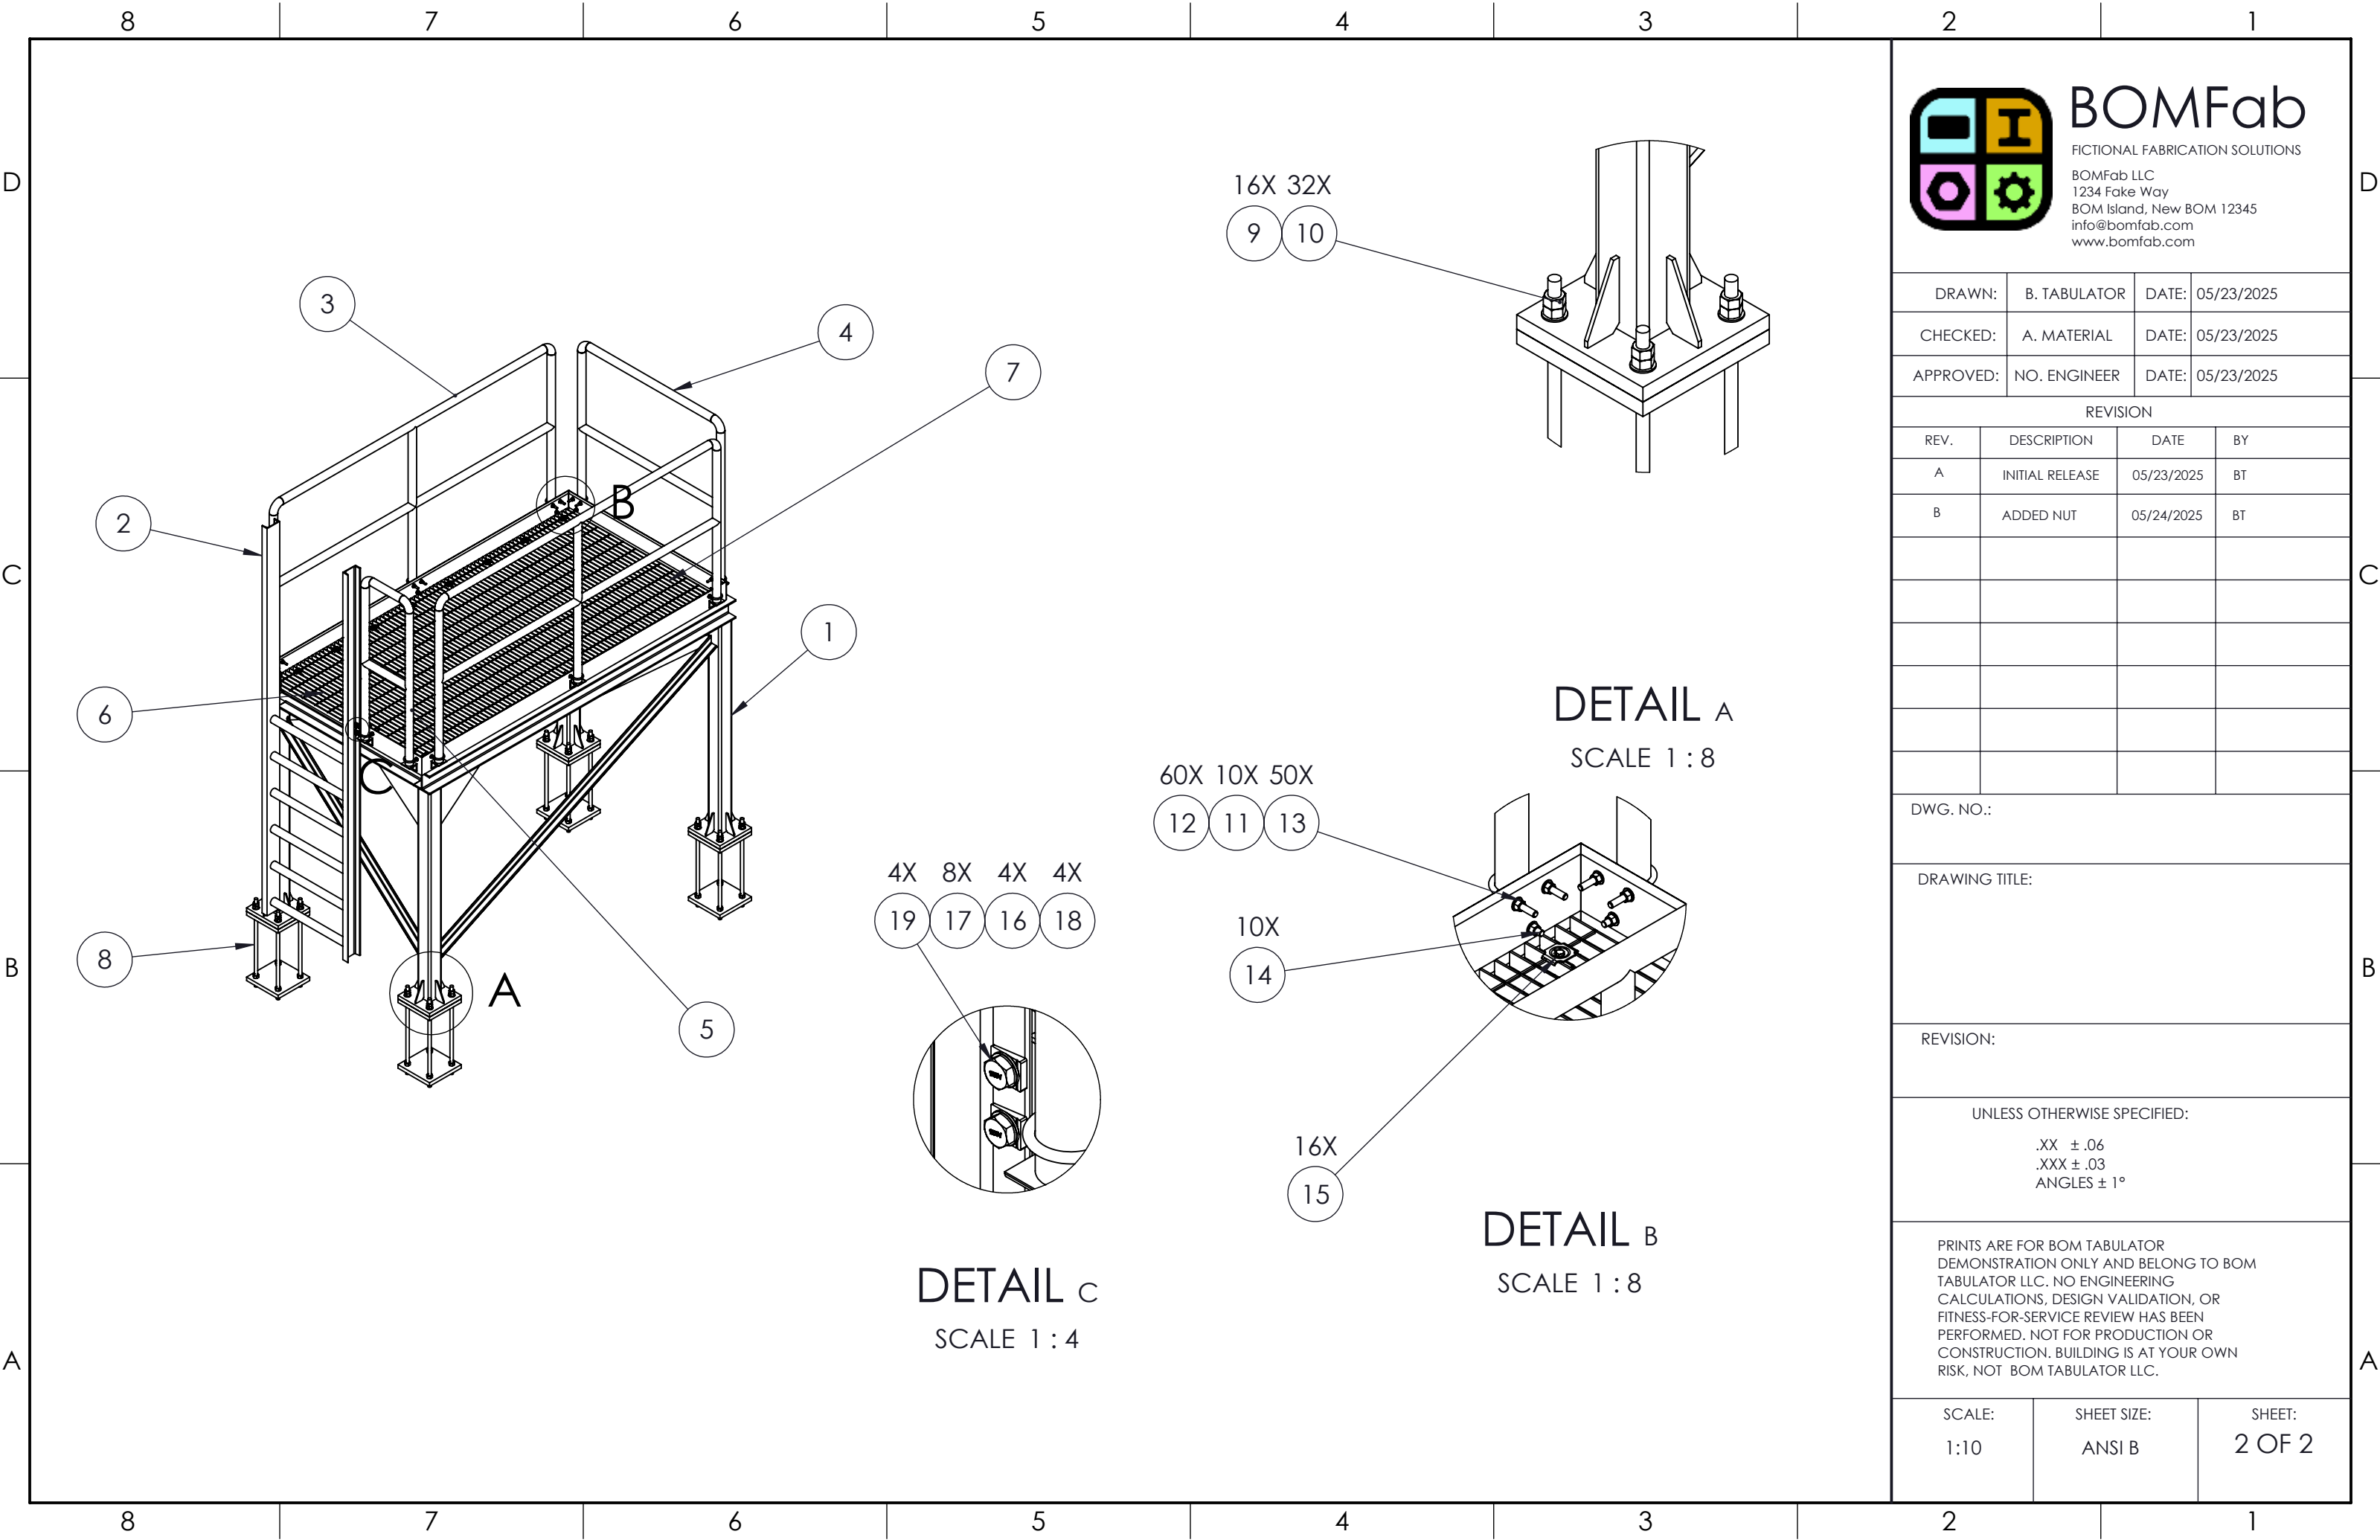

BOMFab
FICTIONAL FABRICATION SOLUTIONS
BOMFab LLC
1234 Fake Way
BOM Island, New BOM 12345
info@bomfab.com
www.bomfab.com

DRAWN:	B. TABULATOR	DATE:	05/23/2025
CHECKED:	A. MATERIAL	DATE:	05/23/2025
APPROVED:	NO. ENGINEER	DATE:	05/23/2025

REVISION			
REV.	DESCRIPTION	DATE	BY
A	INITIAL RELEASE	05/23/2025	BT
B	ADDED NUT	05/24/2025	BT

DWG. NO.:

DRAWING TITLE:

REVISION:

UNLESS OTHERWISE SPECIFIED:

.XX ± .06
.XXX ± .03
ANGLES ± 1°

PRINTS ARE FOR BOM TABULATOR
DEMONSTRATION ONLY AND BELONG TO BOM
TABULATOR LLC. NO ENGINEERING
CALCULATIONS, DESIGN VALIDATION, OR
FITNESS-FOR-SERVICE REVIEW HAS BEEN
PERFORMED. NOT FOR PRODUCTION OR
CONSTRUCTION. BUILDING IS AT YOUR OWN
RISK, NOT BOM TABULATOR LLC.

SCALE:	SHEET SIZE:	SHEET:
1:10	ANSI B	2 OF 2