


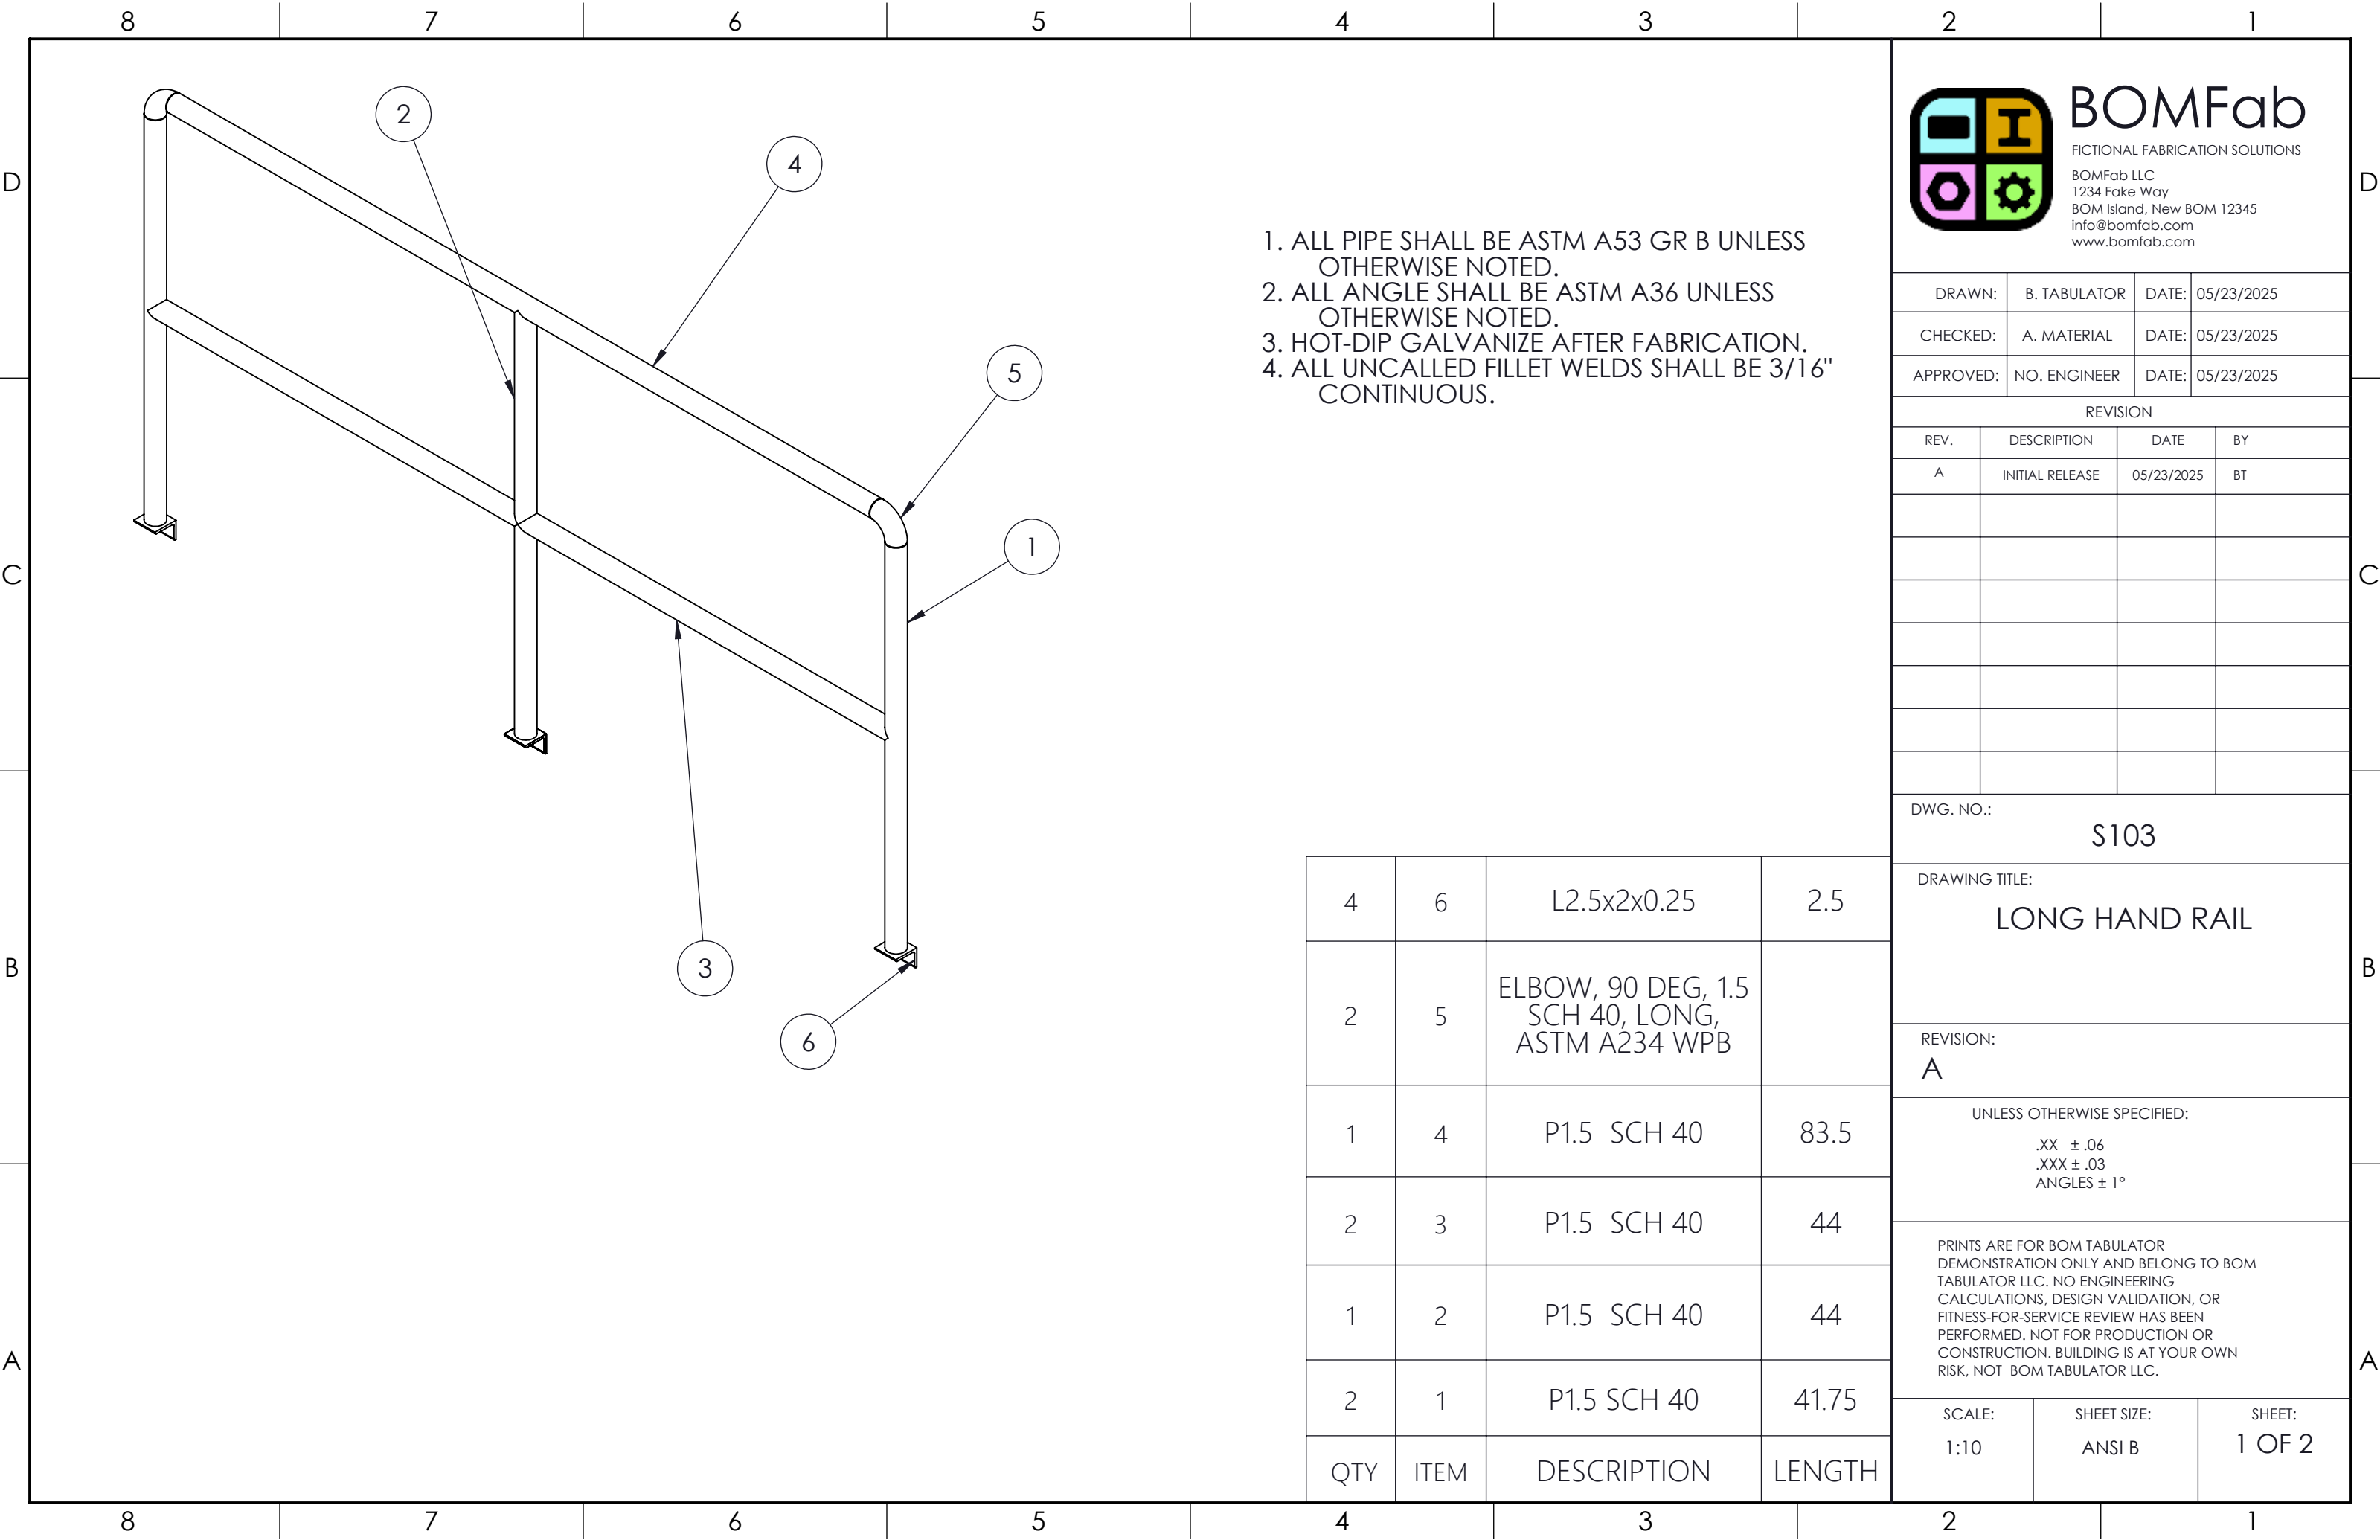

- 1. ALL PIPE SHALL BE ASTM A53 GR B UNLESS OTHERWISE NOTED.
- 2. ALL ANGLE SHALL BE ASTM A36 UNLESS OTHERWISE NOTED.
- 3. HOT-DIP GALVANIZE AFTER FABRICATION.
- 4. ALL UNCALLED FILLET WELDS SHALL BE 3/16" CONTINUOUS.



BOMFab

FICTIONAL FABRICATION SOLUTIONS

BOMFab LLC
1234 Fake Way
BOM Island, New BOM 12345
info@bomfab.com
www.bomfab.com

DRAWN:	B. TABULATOR	DATE:	05/23/2025
CHECKED:	A. MATERIAL	DATE:	05/23/2025
APPROVED:	NO. ENGINEER	DATE:	05/23/2025

REVISION			
REV.	DESCRIPTION	DATE	BY
A	INITIAL RELEASE	05/23/2025	BT

DWG. NO.: S103

DRAWING TITLE:
LONG HAND RAIL

REVISION:
A

UNLESS OTHERWISE SPECIFIED:
.XX ± .06
.XXX ± .03
ANGLES ± 1°

PRINTS ARE FOR BOM TABULATOR DEMONSTRATION ONLY AND BELONG TO BOM TABULATOR LLC. NO ENGINEERING CALCULATIONS, DESIGN VALIDATION, OR FITNESS-FOR-SERVICE REVIEW HAS BEEN PERFORMED. NOT FOR PRODUCTION OR CONSTRUCTION. BUILDING IS AT YOUR OWN RISK, NOT BOM TABULATOR LLC.

SCALE:	SHEET SIZE:	SHEET:
1:10	ANSI B	1 OF 2

4	6	L2.5x2x0.25	2.5
2	5	ELBOW, 90 DEG, 1.5 SCH 40, LONG, ASTM A234 WPB	
1	4	P1.5 SCH 40	83.5
2	3	P1.5 SCH 40	44
1	2	P1.5 SCH 40	44
2	1	P1.5 SCH 40	41.75
QTY	ITEM	DESCRIPTION	LENGTH

