


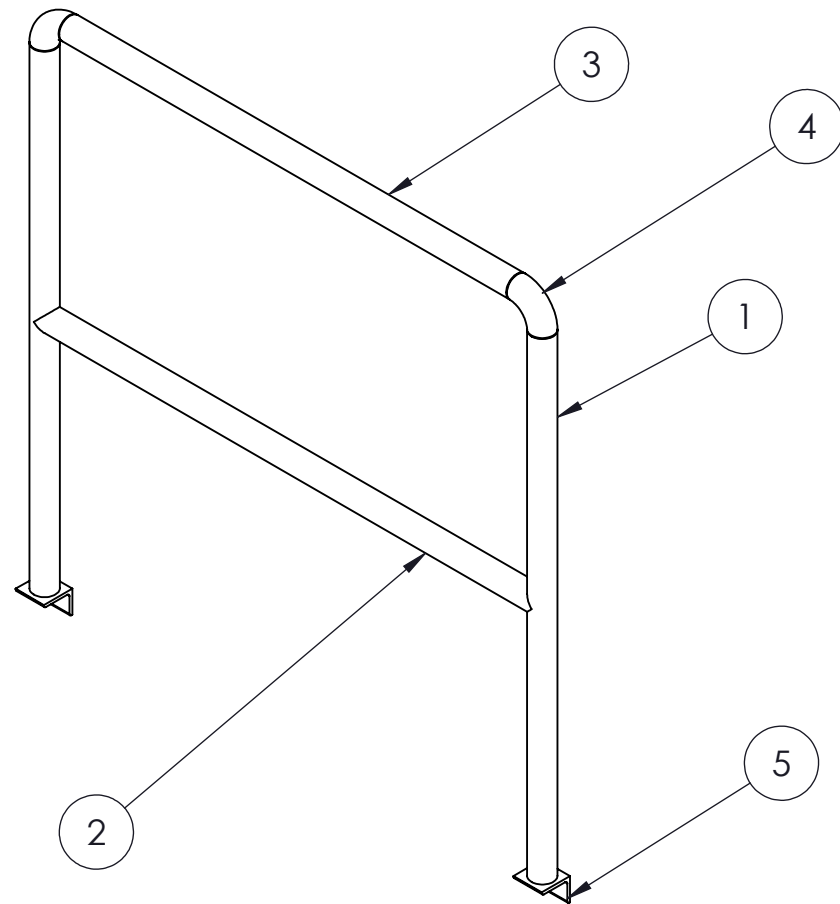

1. ALL PIPE SHALL BE ASTM A53 GR B UNLESS OTHERWISE NOTED.
2. ALL ANGLE SHALL BE ASTM A36 UNLESS OTHERWISE NOTED.
3. HOT-DIP GALVANIZE AFTER FABRICATION.
4. ALL UNCALLED FILLET WELDS SHALL BE 3/16" CONTINUOUS.

BOMFab

FICTIONAL FABRICATION SOLUTIONS

BOMFab LLC
1234 Fake Way
BOM Island, New BOM 12345
info@bomfab.com
www.bomfab.com

DRAWN:	B. TABULATOR	DATE:	05/23/2025
CHECKED:	A. MATERIAL	DATE:	05/23/2025
APPROVED:	NO. ENGINEER	DATE:	05/23/2025

[illegible]

DWG. NO.: S104

DRAWING TITLE:

SMALL HANDRAIL


REVISION:

UNLESS OTHERWISE SPECIFIED:

.XX $\pm$.06
.XXX $\pm$.03
ANGLES $\pm$ 1°

PRINTS ARE FOR BOM TABULATOR
DEMONSTRATION ONLY AND BELONG TO BOM
TABULATOR LLC. NO ENGINEERING
CALCULATIONS, DESIGN VALIDATION, OR
FITNESS-FOR-SERVICE REVIEW HAS BEEN
PERFORMED. NOT FOR PRODUCTION OR
CONSTRUCTION. BUILDING IS AT YOUR OWN
RISK, NOT BOM TABULATOR LLC.

SCALE: 1:10	SHEET SIZE: ANSI B	SHEET: 1 OF 2
----------------	-----------------------	------------------

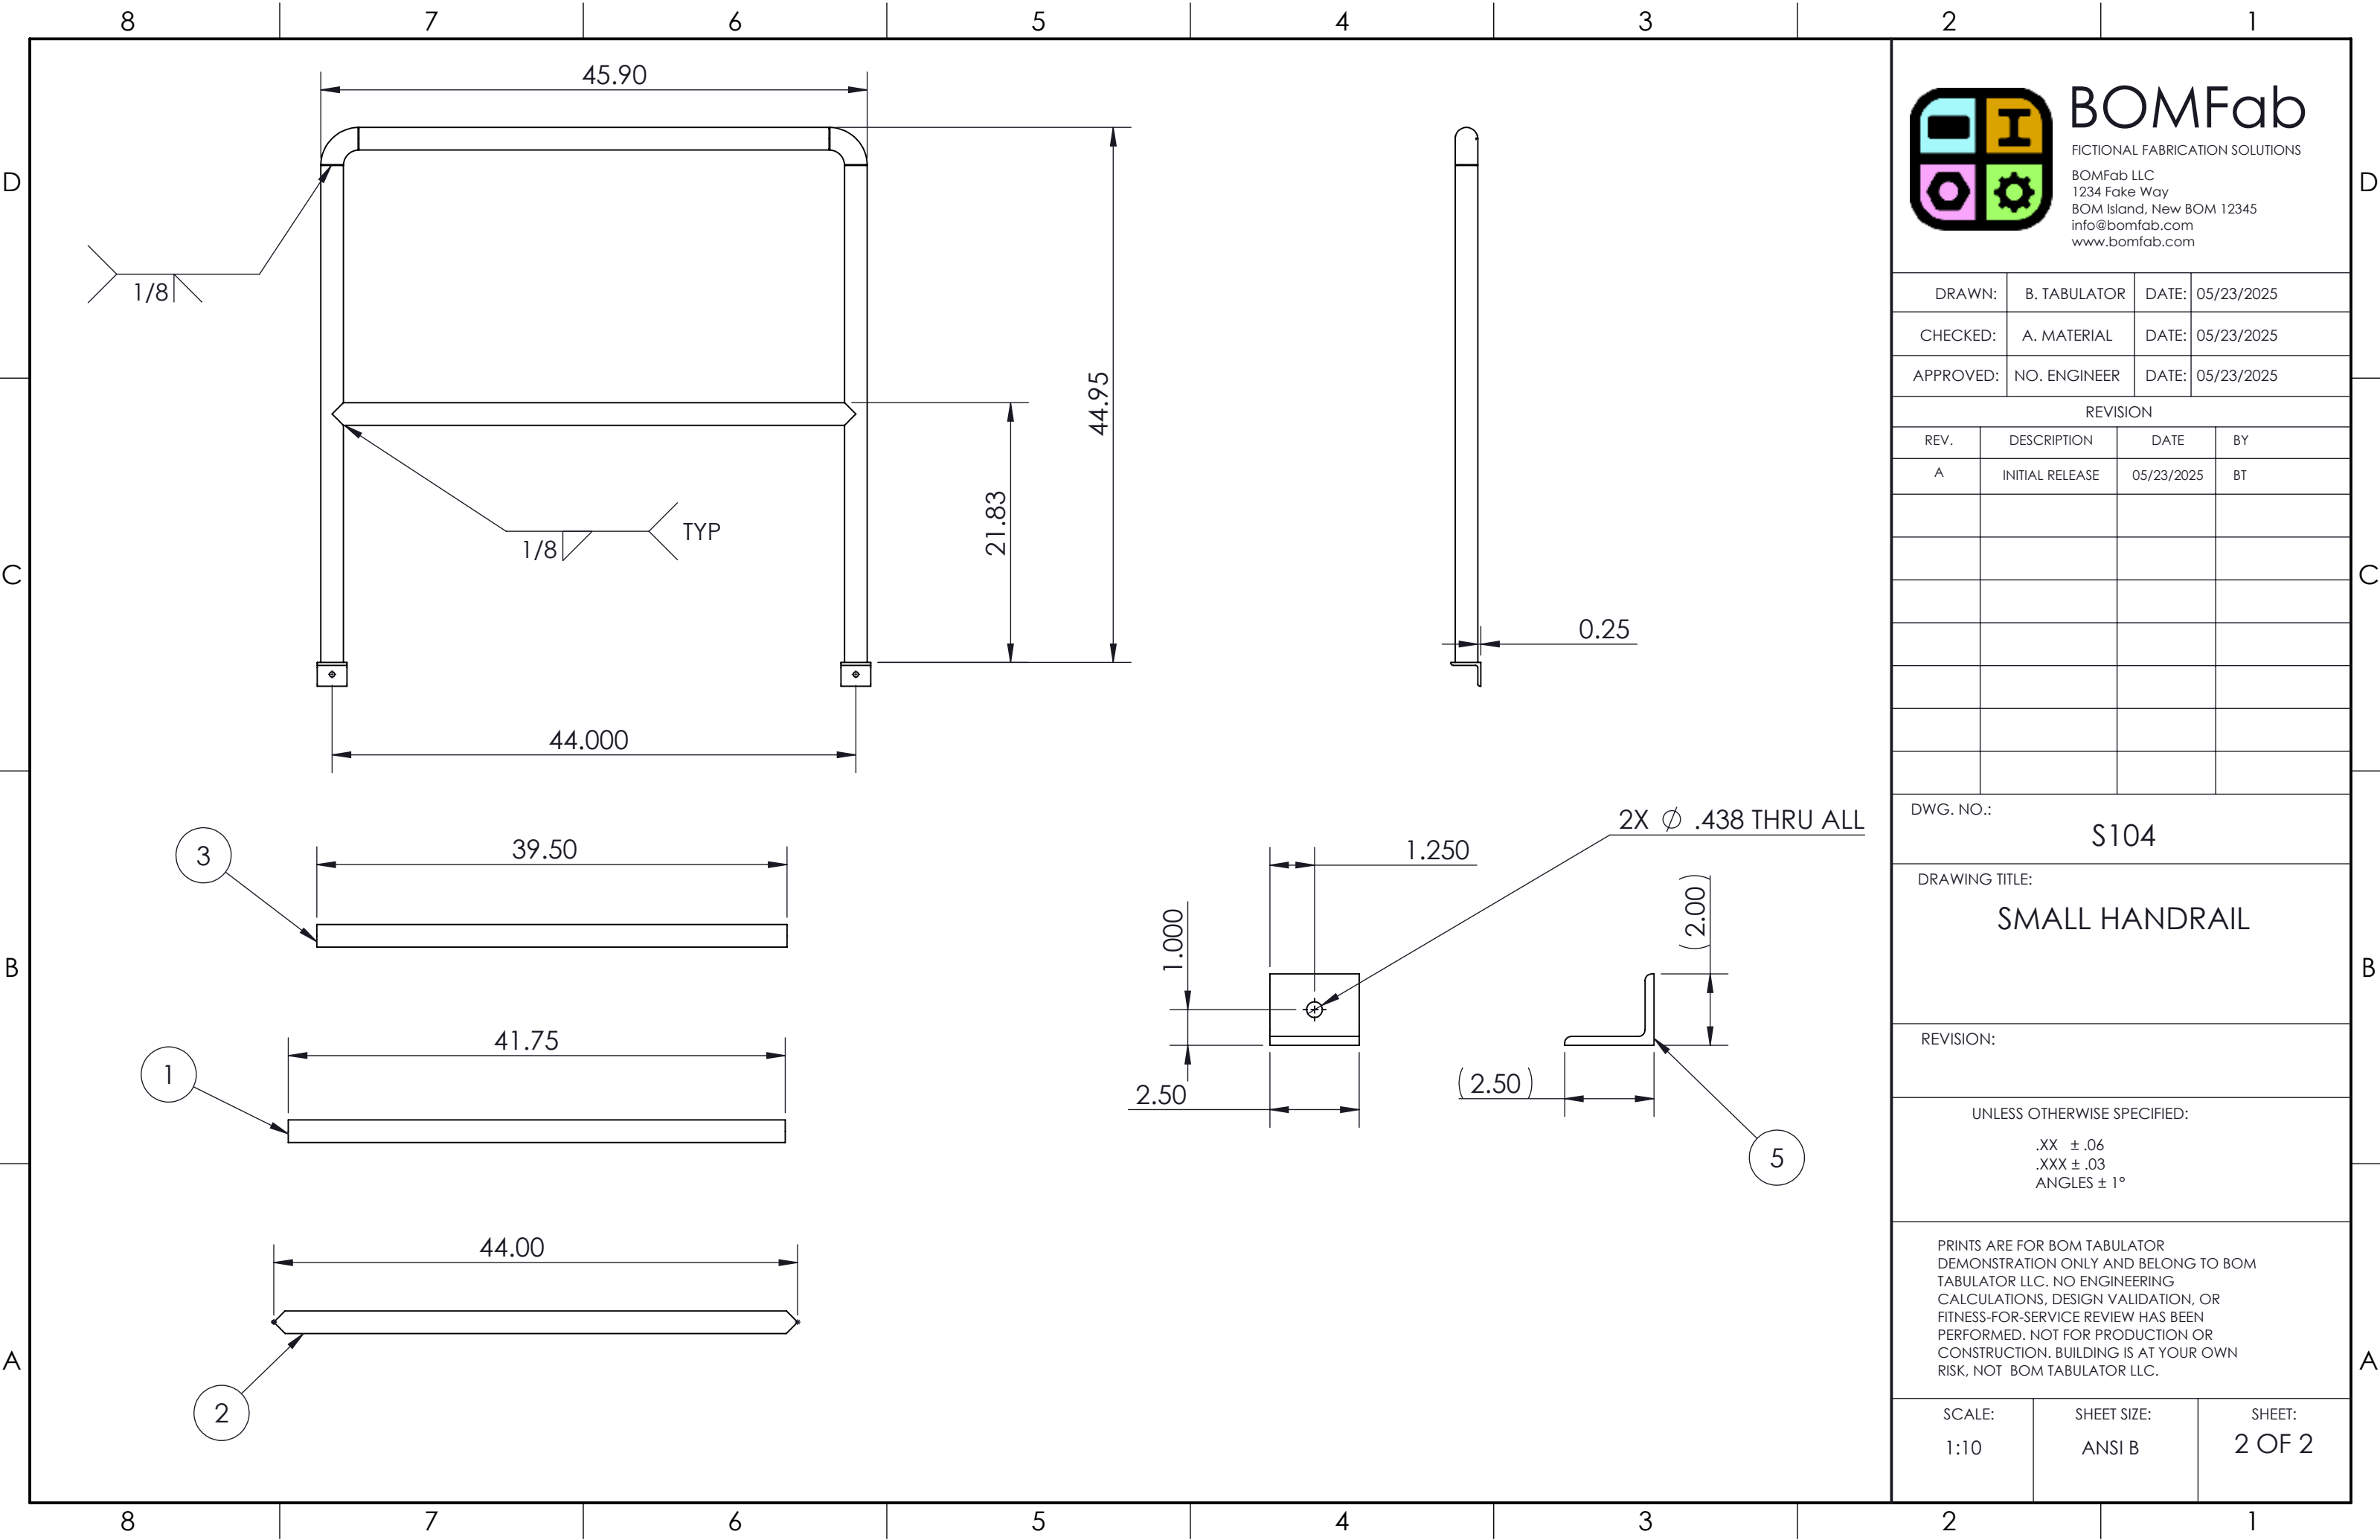

BOMFab

FICTIONAL FABRICATION SOLUTIONS
BOMFab LLC
1234 Fake Way
BOM Island, New BOM 12345
info@bomfab.com
www.bomfab.com

DRAWN:	B. TABULATOR	DATE:	05/23/2025
CHECKED:	A. MATERIAL	DATE:	05/23/2025
APPROVED:	NO. ENGINEER	DATE:	05/23/2025

REVISION			
REV.	DESCRIPTION	DATE	BY
A	INITIAL RELEASE	05/23/2025	BT

DWG. NO.: S104

DRAWING TITLE:
SMALL HANDRAIL

REVISION:

UNLESS OTHERWISE SPECIFIED:
.XX ± .06
.XXX ± .03
ANGLES ± 1°

PRINTS ARE FOR BOM TABULATOR
DEMONSTRATION ONLY AND BELONG TO BOM
TABULATOR LLC. NO ENGINEERING
CALCULATIONS, DESIGN VALIDATION, OR
FITNESS-FOR-SERVICE REVIEW HAS BEEN
PERFORMED. NOT FOR PRODUCTION OR
CONSTRUCTION. BUILDING IS AT YOUR OWN
RISK, NOT BOM TABULATOR LLC.

SCALE: 1:10	SHEET SIZE: ANSI B	SHEET: 2 OF 2
----------------	-----------------------	------------------