


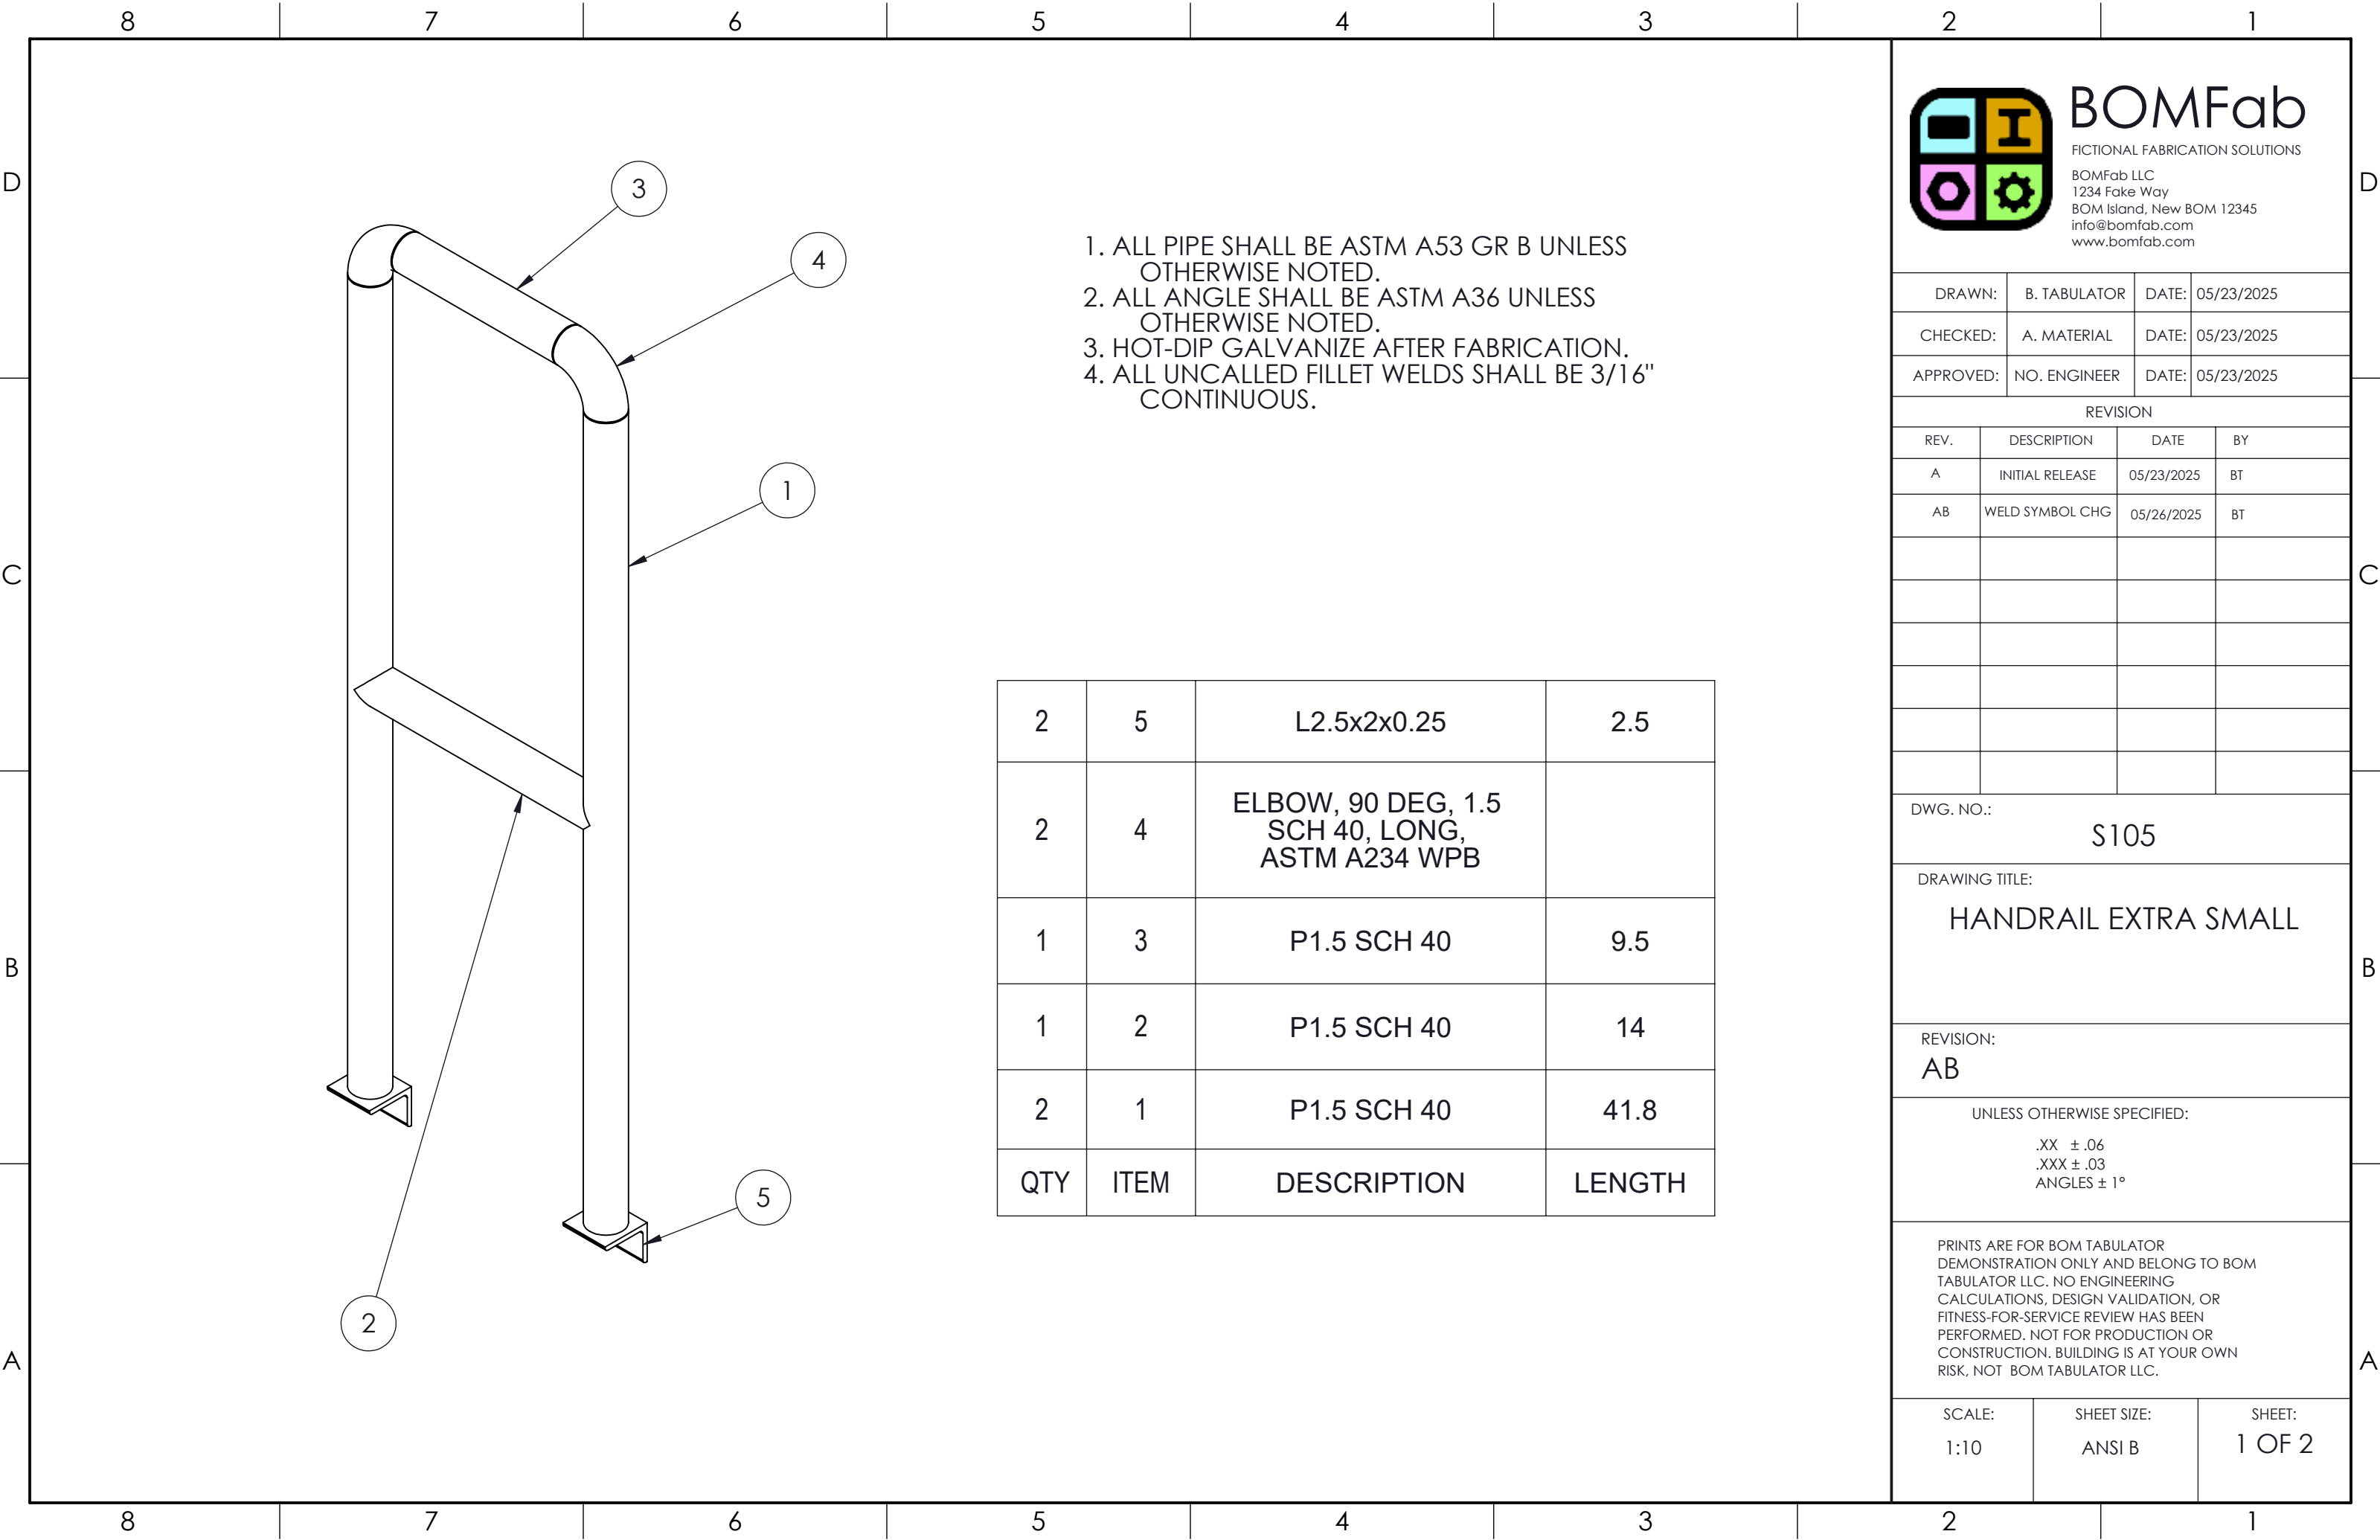

- 1. ALL PIPE SHALL BE ASTM A53 GR B UNLESS OTHERWISE NOTED.
- 2. ALL ANGLE SHALL BE ASTM A36 UNLESS OTHERWISE NOTED.
- 3. HOT-DIP GALVANIZE AFTER FABRICATION.
- 4. ALL UNCALLED FILLET WELDS SHALL BE 3/16" CONTINUOUS.



BOMFab

FICTIONAL FABRICATION SOLUTIONS

BOMFab LLC  
1234 Fake Way  
BOM Island, New BOM 12345  
info@bomfab.com  
www.bomfab.com

|           |              |       |            |
|-----------|--------------|-------|------------|
| DRAWN:    | B. TABULATOR | DATE: | 05/23/2025 |
| CHECKED:  | A. MATERIAL  | DATE: | 05/23/2025 |
| APPROVED: | NO. ENGINEER | DATE: | 05/23/2025 |

| REVISION |                 |            |    |
|----------|-----------------|------------|----|
| REV.     | DESCRIPTION     | DATE       | BY |
| A        | INITIAL RELEASE | 05/23/2025 | BT |
| AB       | WELD SYMBOL CHG | 05/26/2025 | BT |
|          |                 |            |    |
|          |                 |            |    |
DWG. NO.: S105

DRAWING TITLE:  
HANDRAIL EXTRA SMALL

REVISION:  
AB

UNLESS OTHERWISE SPECIFIED:  
.XX ± .06  
.XXX ± .03  
ANGLES ± 1°

PRINTS ARE FOR BOM TABULATOR DEMONSTRATION ONLY AND BELONG TO BOM TABULATOR LLC. NO ENGINEERING CALCULATIONS, DESIGN VALIDATION, OR FITNESS-FOR-SERVICE REVIEW HAS BEEN PERFORMED. NOT FOR PRODUCTION OR CONSTRUCTION. BUILDING IS AT YOUR OWN RISK, NOT BOM TABULATOR LLC.

|                |                       |                  |
|----------------|-----------------------|------------------|
| SCALE:<br>1:10 | SHEET SIZE:<br>ANSI B | SHEET:<br>1 OF 2 |
|----------------|-----------------------|------------------|

